

QUARTER

SECTION

TOWNSHIP N.W.B.L.

RANGE E.W.M.

SE

23

27

3

Centerline

Gov Lot

Major Water

Minor Water

Lot

Subdiv

Other Lot

Other Subdiv

Block

ROW

Vac ROW

Vac Lot

Section

Quarter

16th

Easement

City Limits

Tax Acct

Easement

0200400

0

200

400

Feet

1 inch = 200 feet

Map produced on September 18, 2025

A product of the Assessor's Office


Snohomish County, Washington

R3E R4E R5E R6E R7E R8E R9E R10E R11E R12E

T27N T28N T29N T30N

R3E R4E R5E R6E R7E R8E R9E R10E R11E R12E

T27N T28N T29N T30N

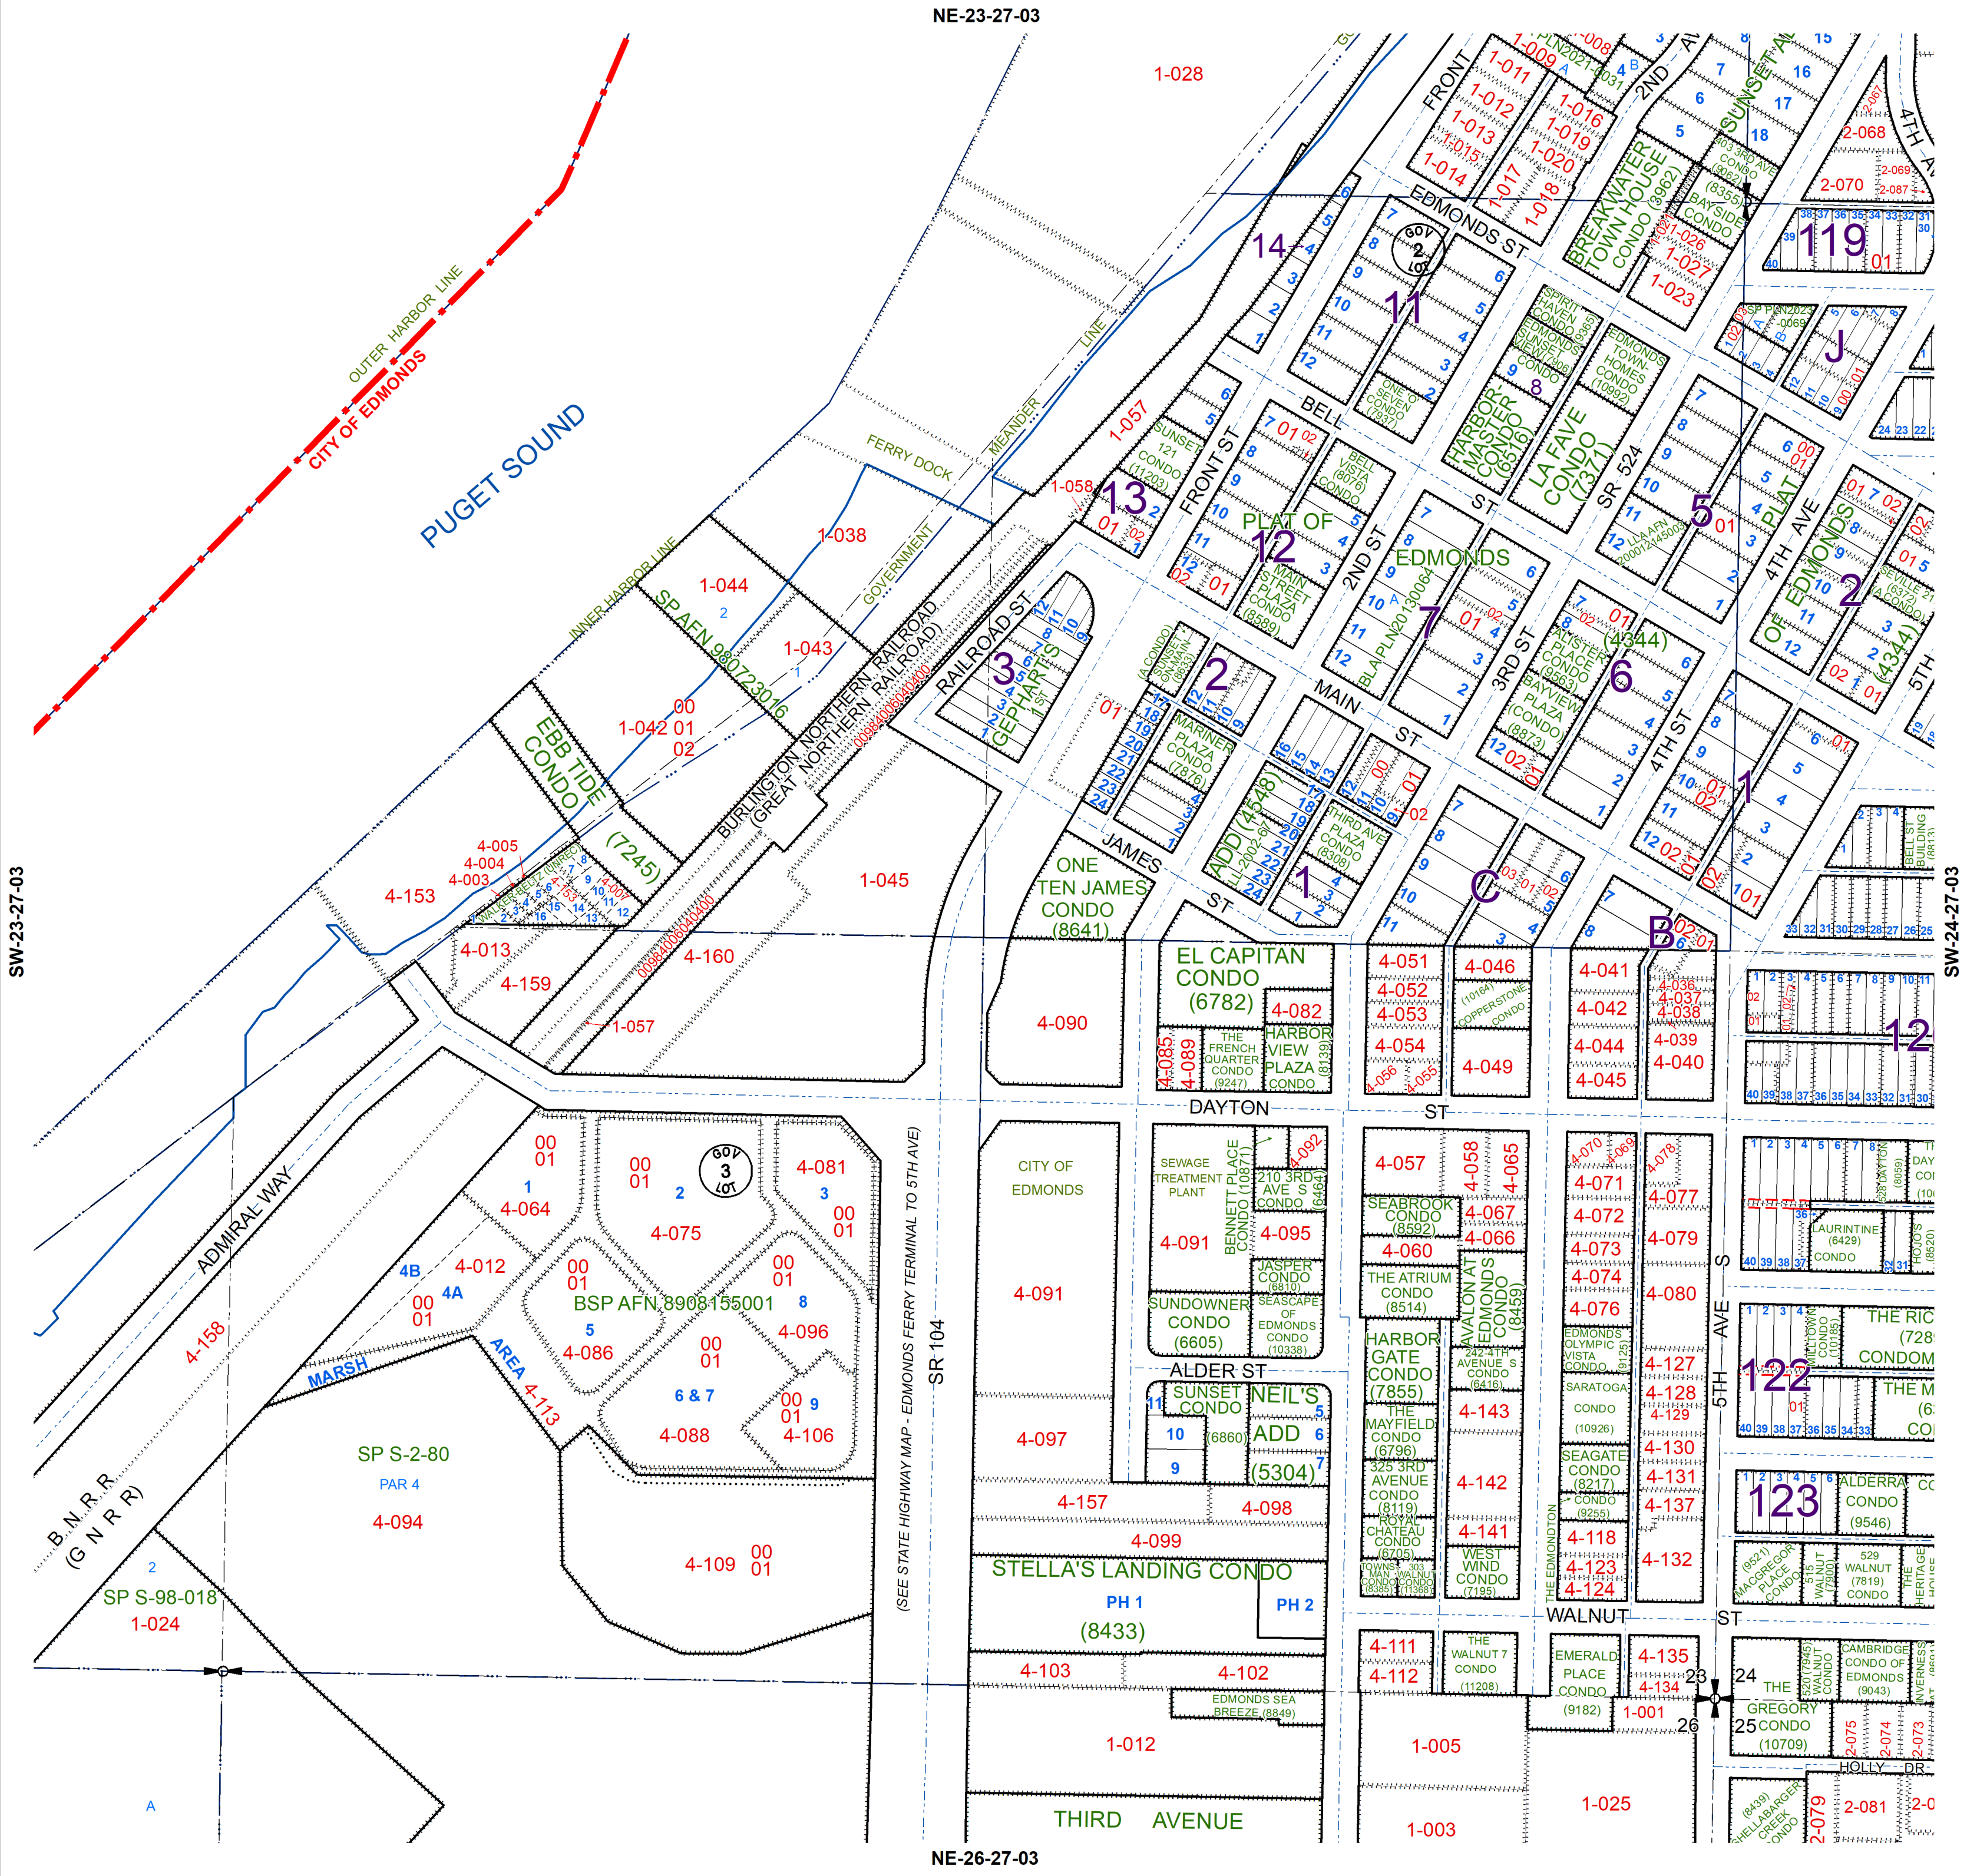

SW-23-27-03

SW-24-27-03

NE-23-27-03

NE-26-27-03